
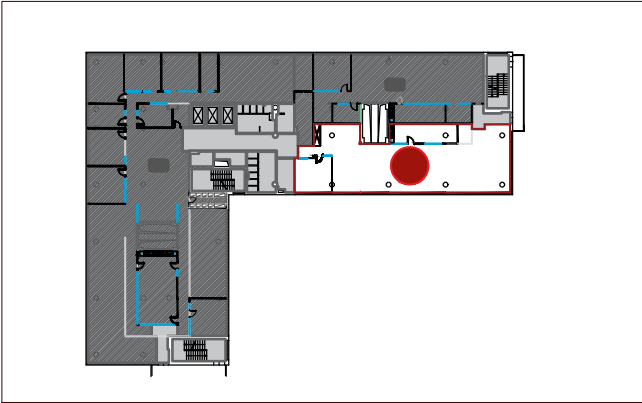


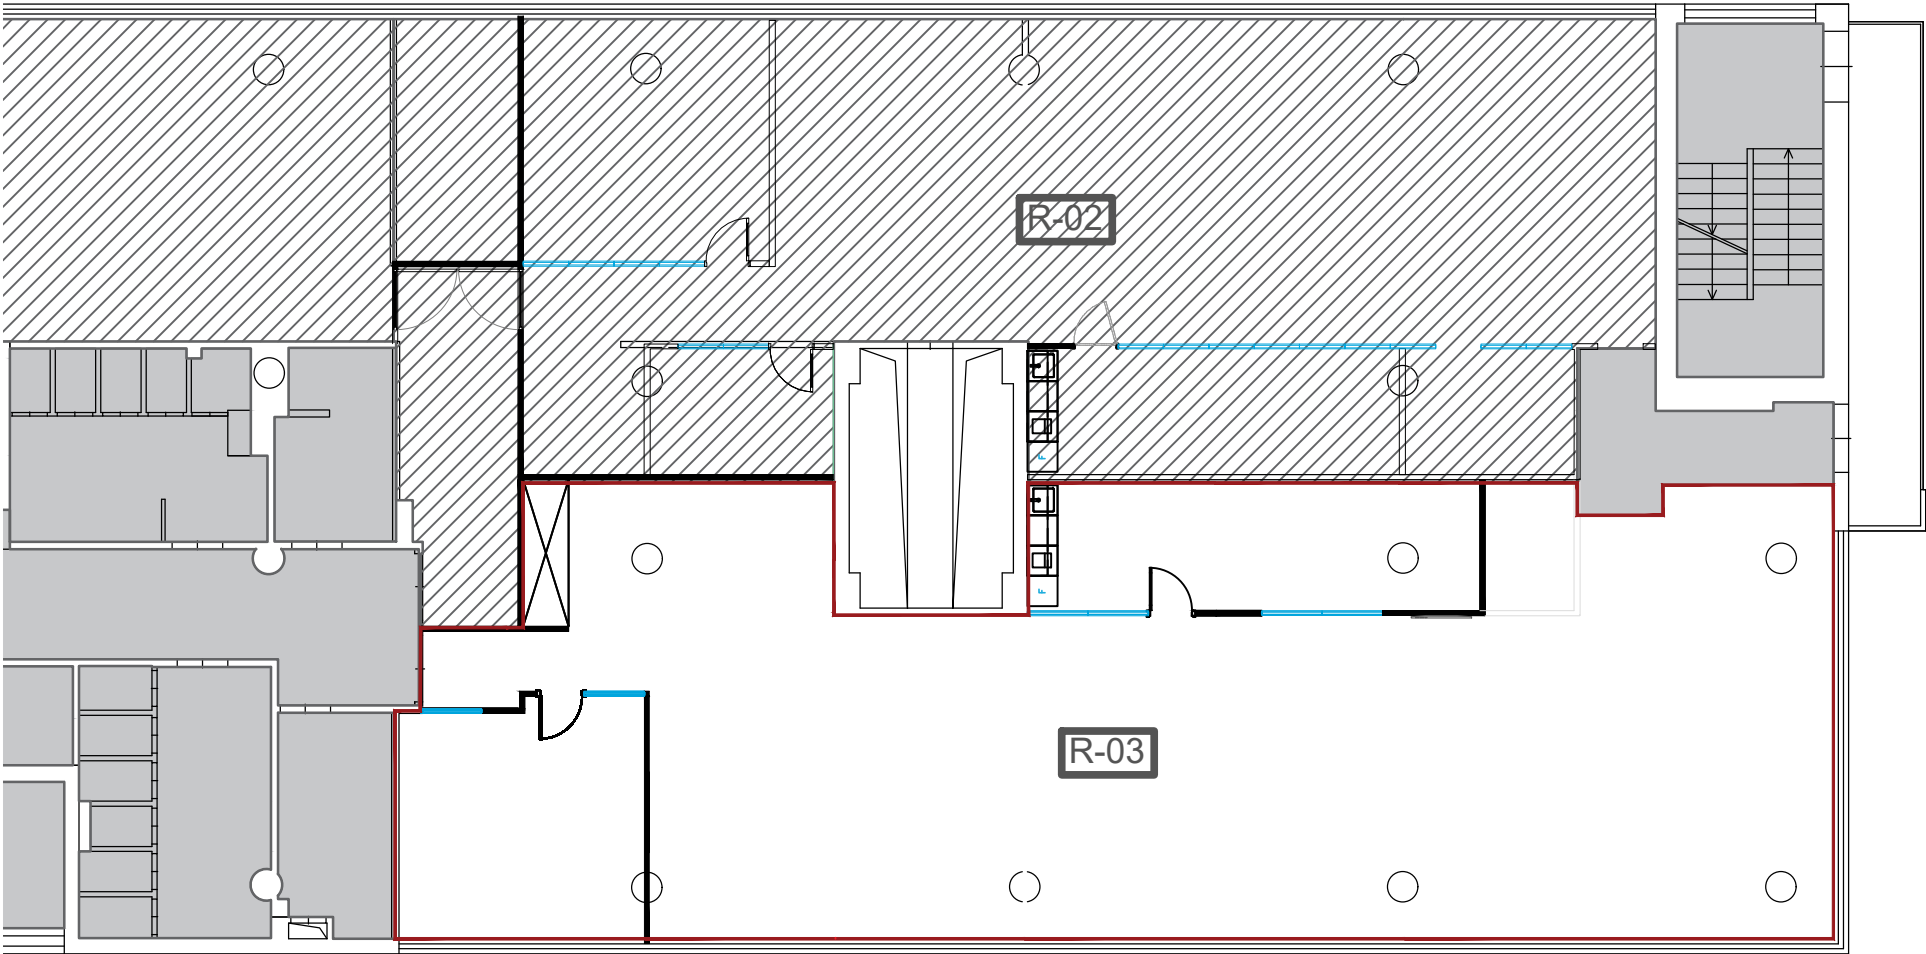

SIMBIOCITY
Delta

www.simbiocity.com / +370 612 20 886

Date:	Rev.:	Info:
* These drawings are the property of SIMBIOCITY & are protected under the Copyright and related acts Act of 1999		

Drawing No.	Revision:	Client:
DELTA_A_08_R03_V1	-	SIMBIOCITY
Project Type & Location:	Floor No.	
BALČIKONIO G. 9, LT-08247, VILNIUS	8	
Date:	Scale:	
2025/02/14	1:150 @ A3	
Project Stage:	Drawn by:	Drawing Title:
SCHEMATIC DESIGN	Giedre V	AREA